



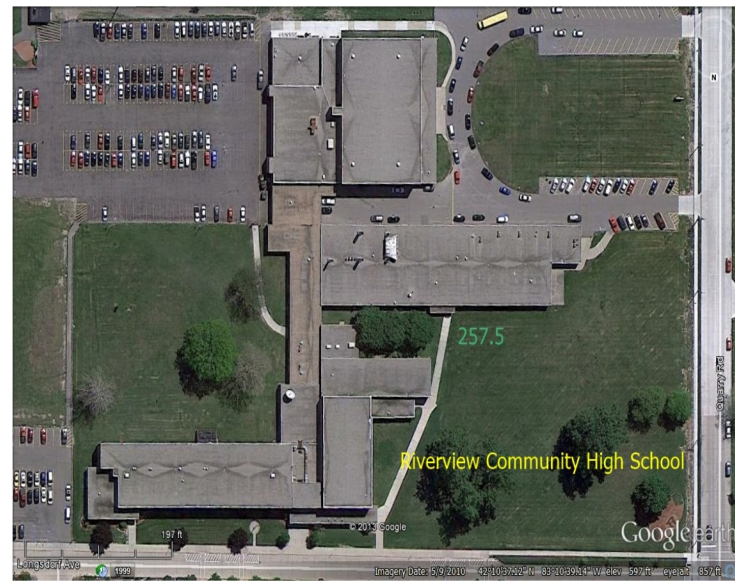

Section	Area
Roof A	3,352 SF
Roof B	11,194 SF
Roof C	16,860 SF
Roof D	3,157 SF
Roof E	16,360 SF
Roof F	6,007 SF
Roof G	28,654 SF
Roof H	1,817 SF
Roof I	254 SF
Roof J	8,091 SF
Roof K	1,414 SF
Roof L	18,722 SF
Roof M	2,457 SF
Roof N	1,794 SF

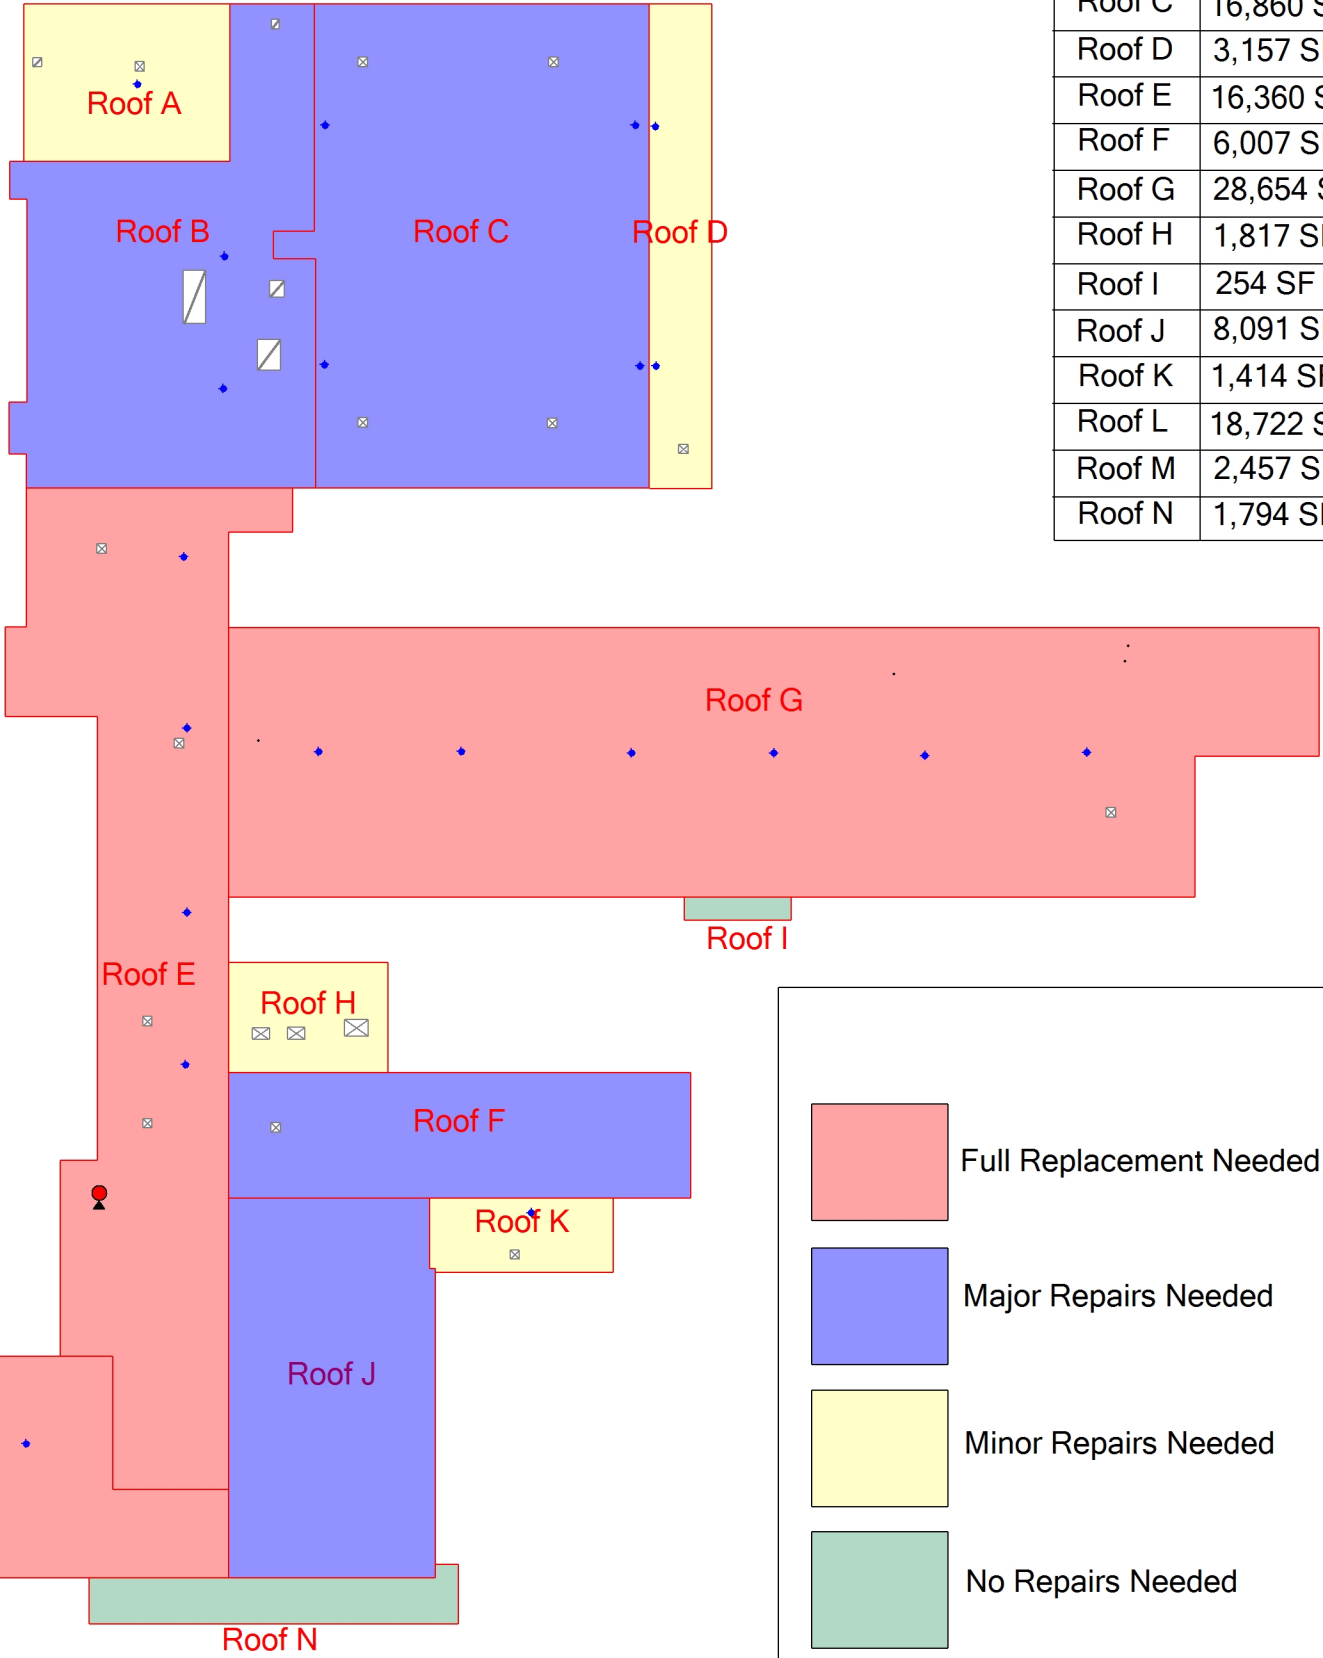

	Full Replacement Needed
	Major Repairs Needed
	Minor Repairs Needed
	No Repairs Needed

Legend

- Control Joint
 - Expansion Joint
- Roof Top Units**
- HVAC on Curb
 - Roof Hatch
 - HVAC on Sleepers
 - Skylight
 - Unit on Curb
 - Unit on Sleepers
- Projections**
- Plumbing Stack
 - Pitch Pan
 - Hot Stack
 - Metal Sleeve Stack
- Drainage**
- Drain (Existing)
 - Drain (New)
 - Scupper
- Miscellaneous**
- Gas Line
 - Walkway
 - Paver Walkway
 - Crickets
 - Roof Level Change
 - Core Test
- Problem Indicators**
- Blister
 - Ponding
 - Flashing Problem
 - Ridging
 - Bare Spot
 - Photo Indicator
- * Note: -U indicates an unused item

Notes



Project	Project Name Here
Customer	Customer Name Here
DWG. By	
Date	Scale

This drawing is the property of RoofLogic Inc. It may not be reproduced without consent.