


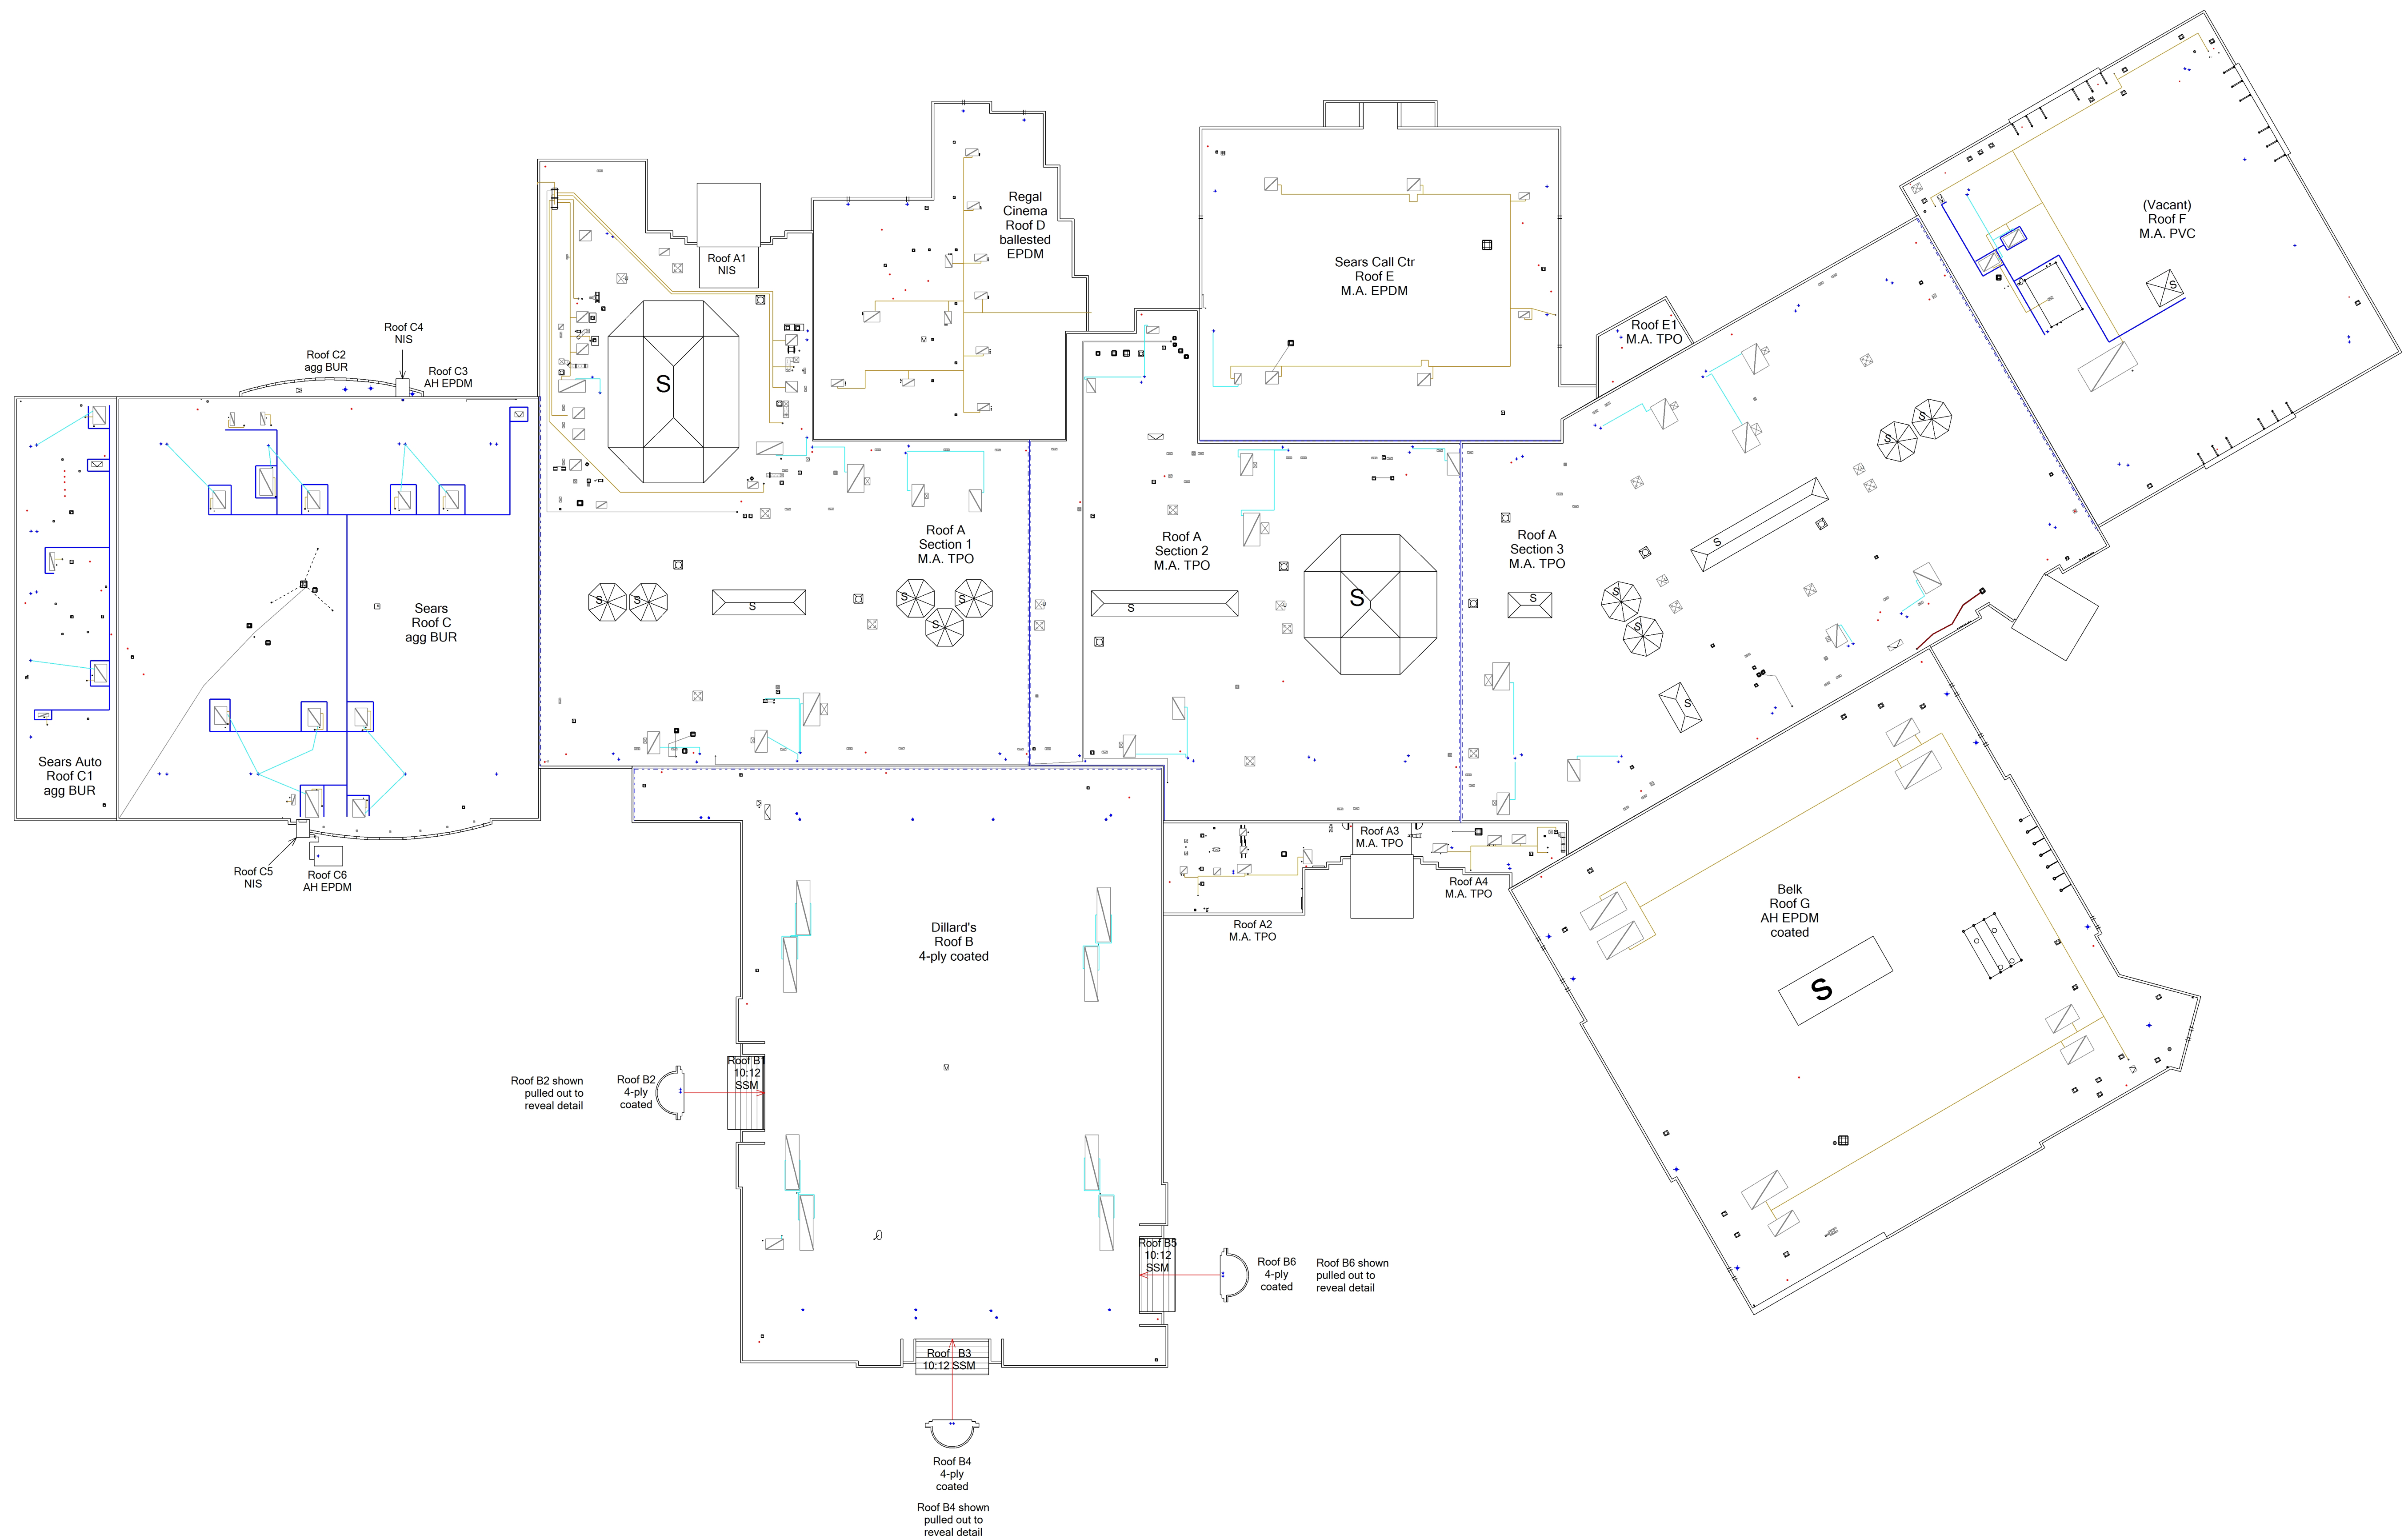

**Legend**

- Control Joint
  - Expansion Joint
  - Roof Top Units**
    - HVAC on Curb
    - Roof Hatch
    - HVAC on Sleepers
    - Skylight
    - Unit on Curb
    - Unit on Sleepers
  - Projections**
    - Plumbing Stack
    - Pitch Pan
    - Hot Stack
    - Metal Sleeve Stack
  - Drainage**
    - Drain (Existing)
    - Drain (New)
    - Scupper
  - Miscellaneous**
    - Gas Line
    - Walkway
    - Paver Walkway
    - Crickets
    - Roof Level Change
    - Core Test
  - Problem Indicators**
    - Blister
    - Ponding
    - Flashing Problem
    - Ridging
    - Bare Spot
    - Photo Indicator
- \* Note: -UJ indicates an unused item

**Notes**



**Estero Roofing Co.**  
 100 Estero Blvd., Ft. Myers, FL, 12345  
 Tel: (813) 123-4567 Fax: (813) 123-4568

Project: **Project Name Here**

Customer: **Customer Name Here**

DWG. By: \_\_\_\_\_

Date: \_\_\_\_\_ Scale: **N.T.S.**

This drawing is the property of Estero Roofing Co. It may not be reproduced without consent.